

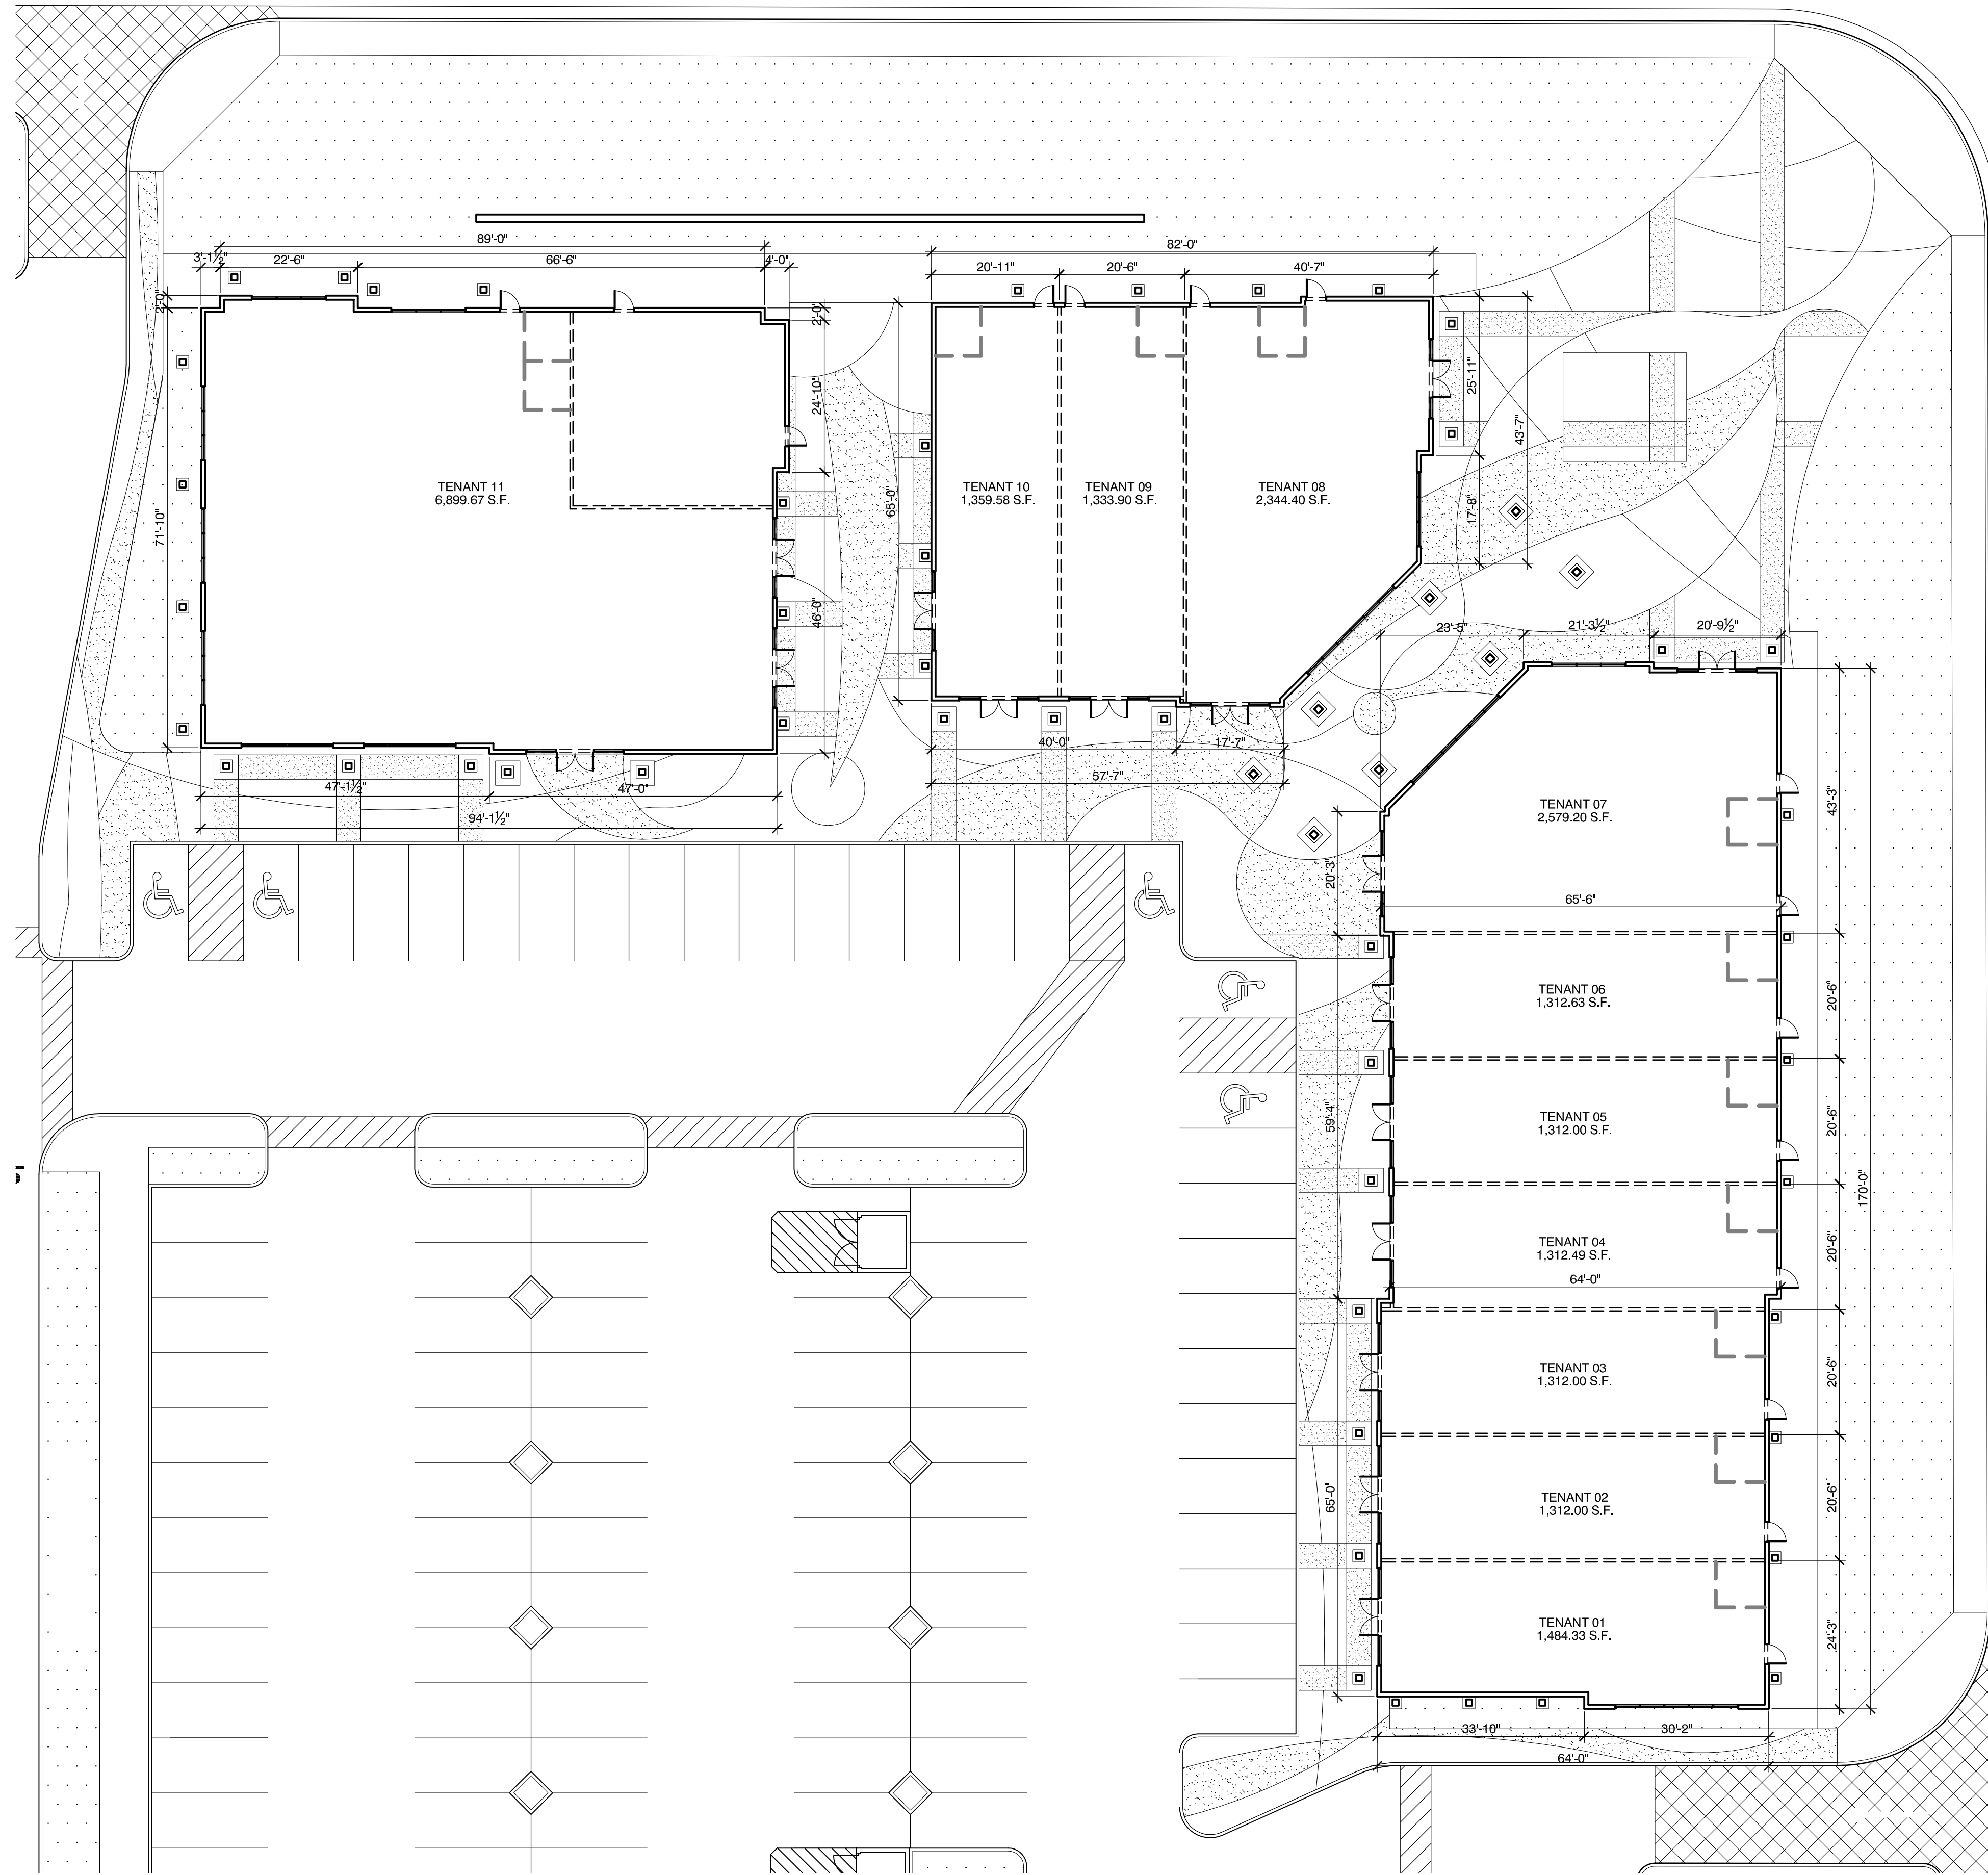


PIERSON BOULEVARD

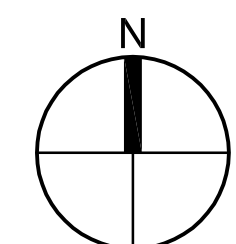

CHOLLA DR.

FLOOR PLAN

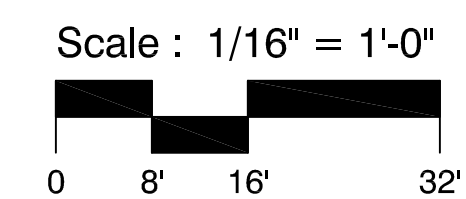

mcg architecture

949.553.1117 949.474.7056

18201 Von Karman Ave., Suite 250, Irvine, CA 92612-1071

Seal:

A Project for:

Pierson Professional Plaza  
Desert Hot Springs, CA

Client:

Tahiti Partners Real Estate  
Development Corporation

5305 EAST SECOND STREET, SUITE 204  
LONG BEACH, CALIFORNIA 90803  
TEL: (562) 433-1286

Revisions:

© MCG ARCHITECTS 2008 ALL RIGHTS RESERVED  
NOTE: This information is conceptual in nature and is subject to adjustments pending further verification and Client, Tenant, and Governmental Agency approvals. No warranties or guarantees of any kind are given or implied by the Architect.

No.	Description	Date
Project No.:		07372.01
Drawn By:		
Reviewed By:		
Scale:		
Date:		04-09-08
Filename:		
Sheet Title:		

FLOOR PLAN  
BUILDING 02,  
03 AND 04

Sheet #:

A-102

© MCG ARCHITECTS 2008 ALL RIGHTS RESERVED