

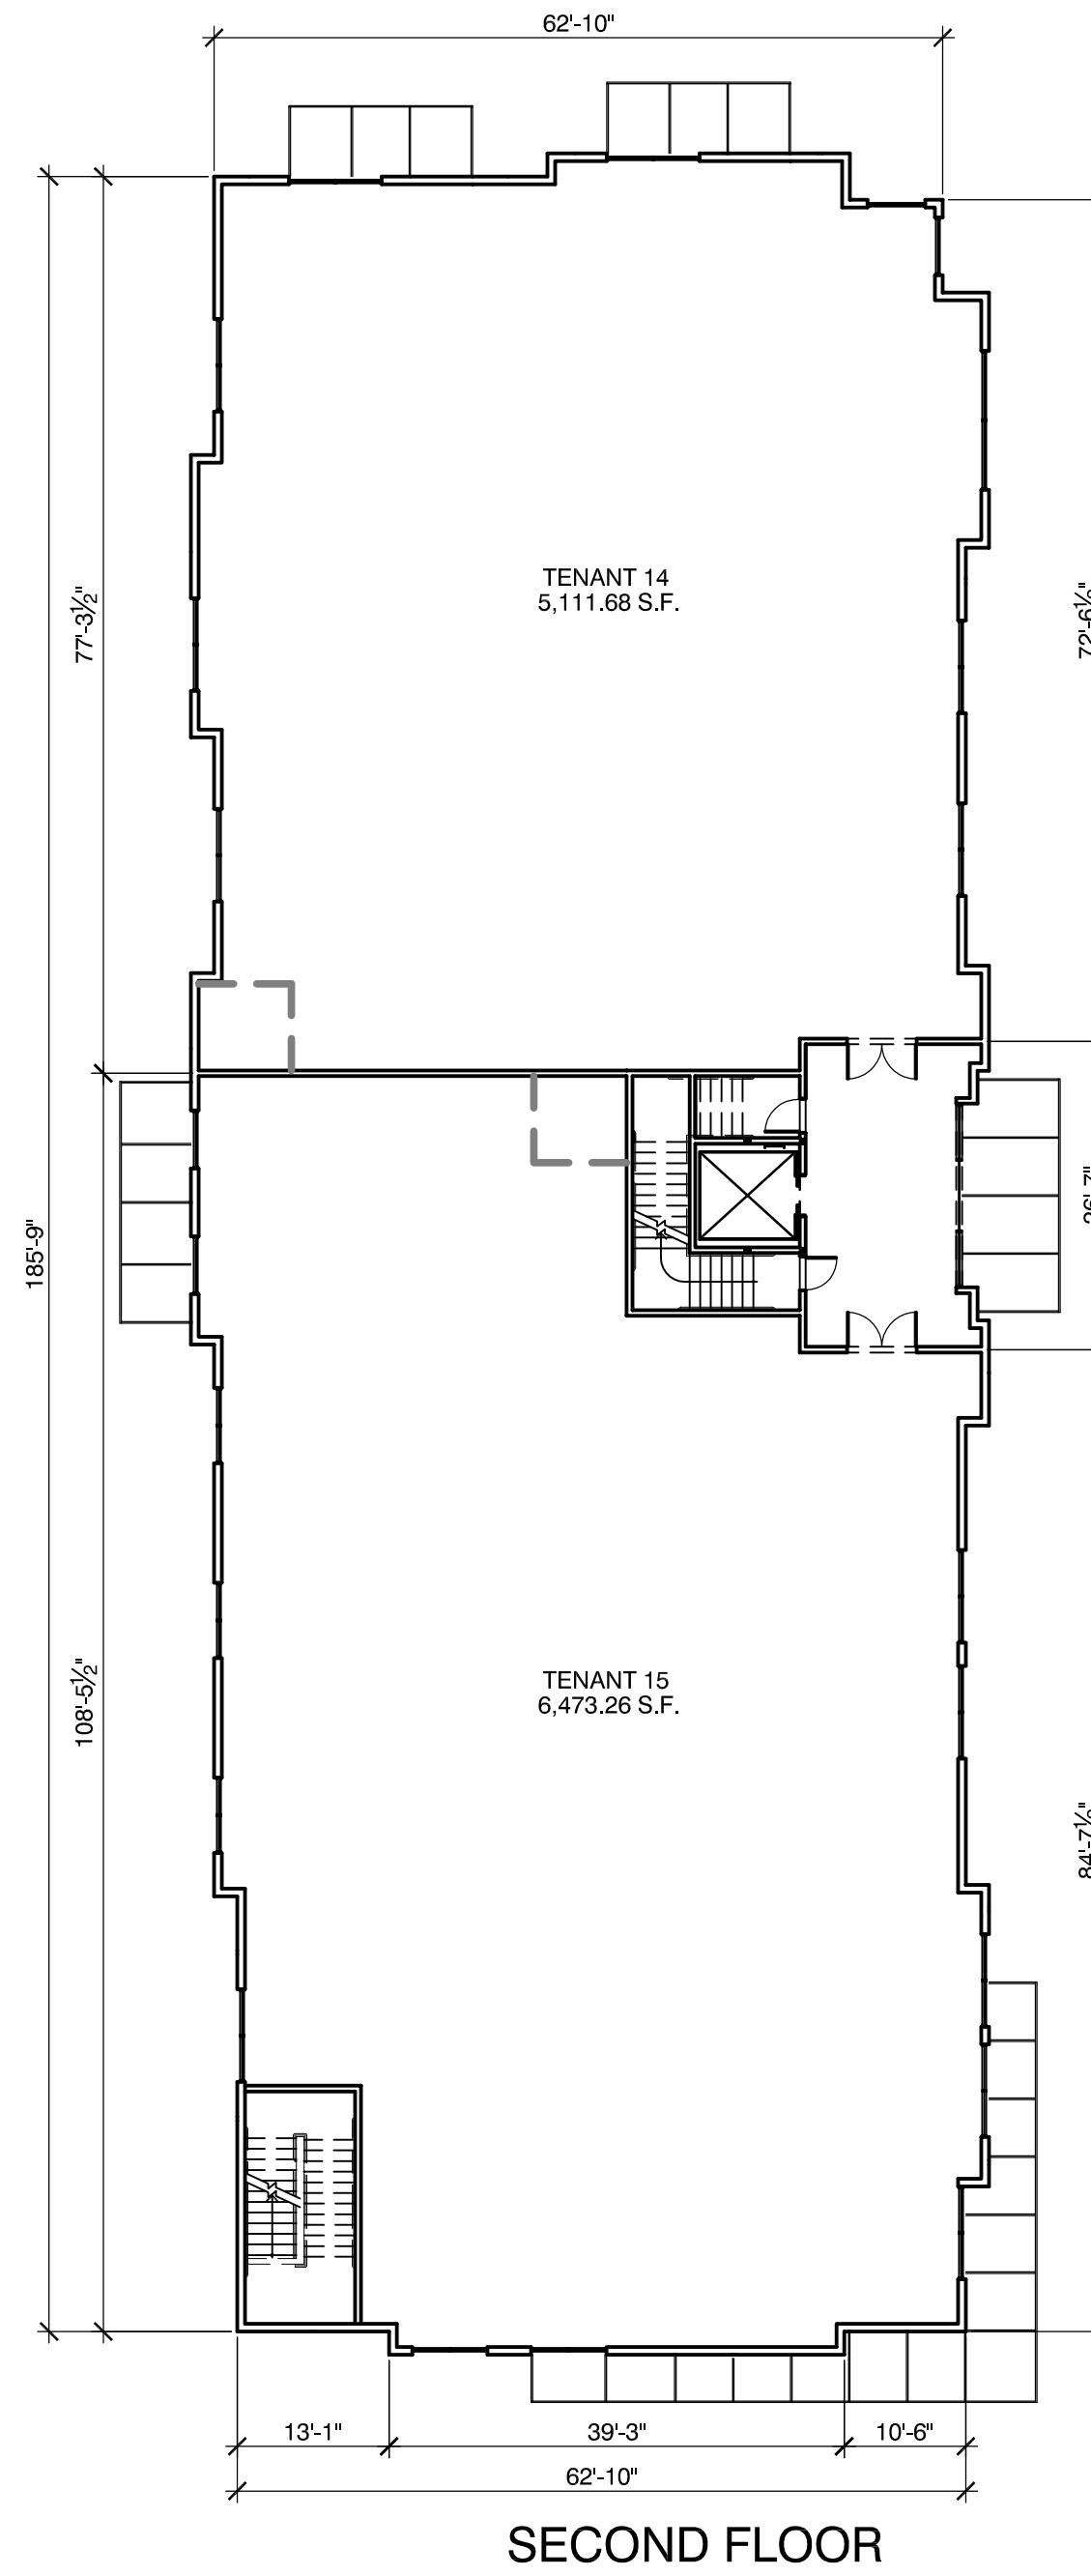
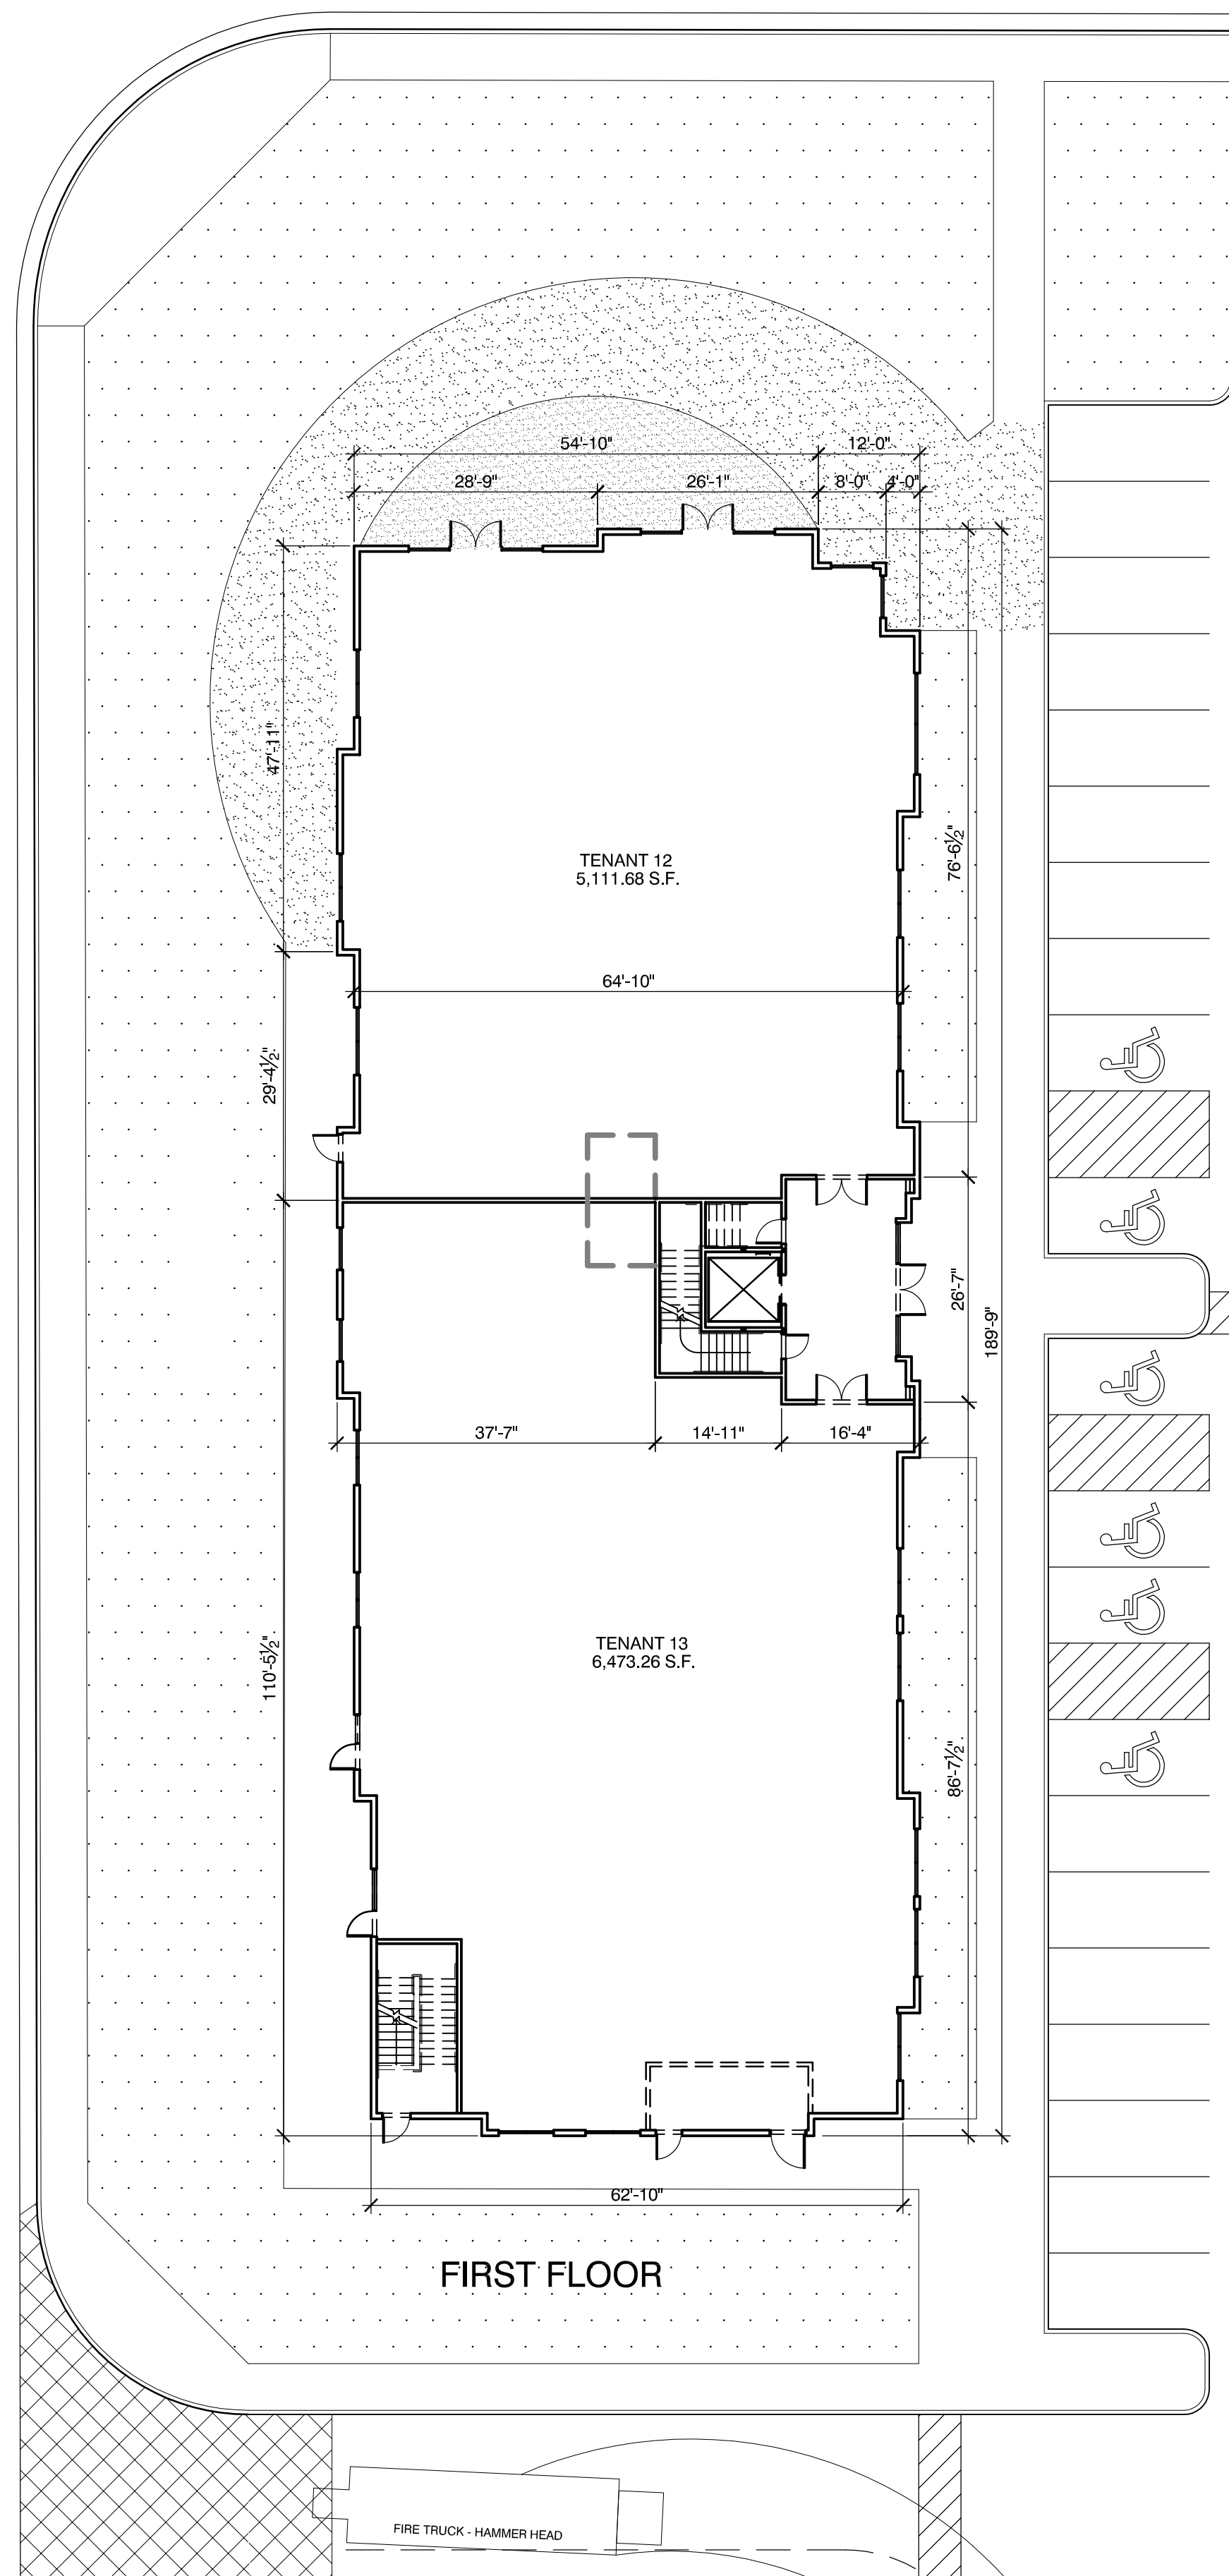


PIERSON BOULEVARD

VIA LORETO AVE.

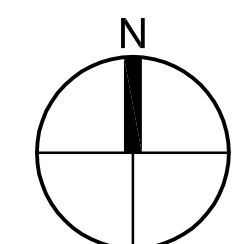

FLOOR PLAN

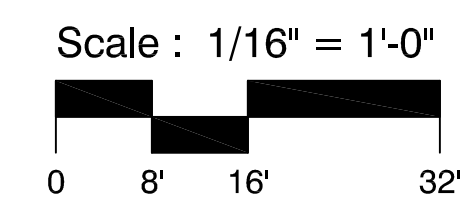

m c g architecture

949.553.1117 949.474.7056

18201 Von Karman Ave., Suite 250, Irvine, CA 92612-1071

Seal:

A Project for:

Pierson Professional Plaza
Desert Hot Springs, CA

Client:

Tahiti Partners Real Estate
Development Corporation

5305 EAST SECOND STREET, SUITE 204
LONG BEACH, CALIFORNIA 90803
TEL: (562) 433-1286

Revisions:

© MCG ARCHITECTS 2008 ALL RIGHTS RESERVED
NOTE: This information is conceptual in nature and is subject to adjustments pending further verification and Client, Tenant, and Governmental Agency approvals. No warranties or guarantees of any kind are given or implied by the Architect.

No.	Description	Date
Project No.:		07372.01
Drawn By:		
Reviewed By:		
Scale:		
Date:		04-09-08
Filename:		
Sheet #:		

07372.01

04-09-08

FLOOR PLAN
BUILDING 01

Sheet #:

A-101

© MCG ARCHITECTS 2008 ALL RIGHTS RESERVED